

OPTIONS:

- LAURUS NOBILIS 'SARATOGA'-
SARATOGA BAY LAUREL
- CERCIS OCCIDENTALIS-
WESTERN REDBUD

OPTIONS:

- RHAPHIOLEPIS UMBELLATA-
YEDDO HAWTHORN
- RIBES MALVACEUM-
CHAPARRAL CURRANT
- CARPENTERIA CALIFORNICA-
BUSH ANEMONE


OPTIONS/COMBINATIONS:

- FRAGARIA CHILOENSIS-
SAND STRAWBERRY
- THYMUS SERPHYLLUM 'ELFIN'-
ELFIN THYME
- BERBERIS AQUIFOLIUM VAR. REPENS-
CREEPING OREGON GRAPE

- PHORMIUM SPECIES-
FLAX 3-4 FEET TALL
- MUHLENBERGIA RIGENS-
DEER GRASS

OPTIONS:

- PHORMIUM 'JACK SPRATT'-
JACK SPRATT FLAX
- CAREX TUMULICOLA-
BERKELEY SEDGE
- MUHLENBERGIA CAPILLARIS-
PINK MUHLY

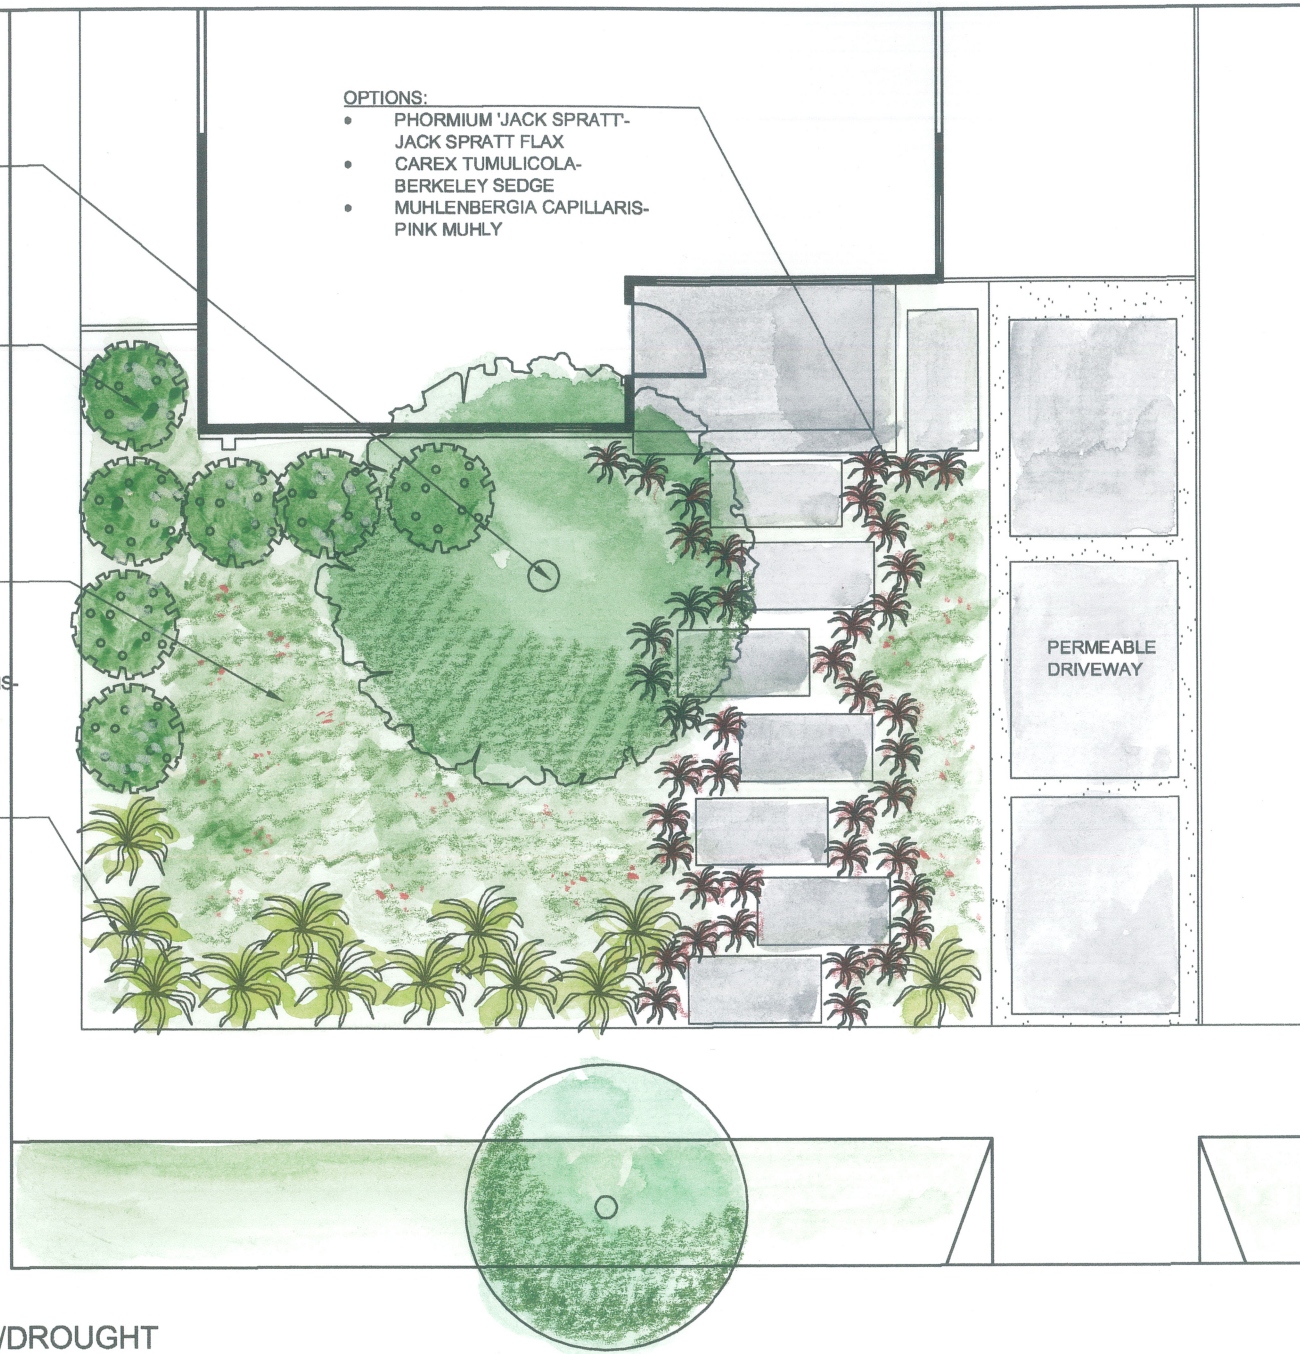

PERMEABLE
DRIVEWAY

FRONT YARD NATIVE/DROUGHT
TOLERANT LANDSCAPE FOR
SHADY EXPOSURE

SCALE: $\frac{1}{8}$ " = 1'-0"

OPTIONS:

- ROSMARINUS SPECIES-
ROSEMARY SPECIES
- ABUTILON PALMERI-
INDIAN MALLOW

OPTIONS:


- MUHLENBERGIA RIGENS-
DEER GRASS
- ERIOGONUM FASCICULATUM 'BRUCE DICKINSON'-
BRUCE DICKINSON BUCKWHEAT

OPTIONS:

- ROSMARINUS 'TUSCAN BLUE'-
TUSCAN BLUE ROSMARY
- PRUNUS ILLICIFOLIA LYONII-
CATALINA CHERRY- HEDGED
- ACHILLEA TOMENTOSA-
WOOLLY YARROW
- THYMUS SERPHYLLUM 'ELFIN'-
CREEPING THYME

WHEEL STRIPS

CONCRETE OR PERMEABLE PAVER
TO SUPPORT CAR LOAD

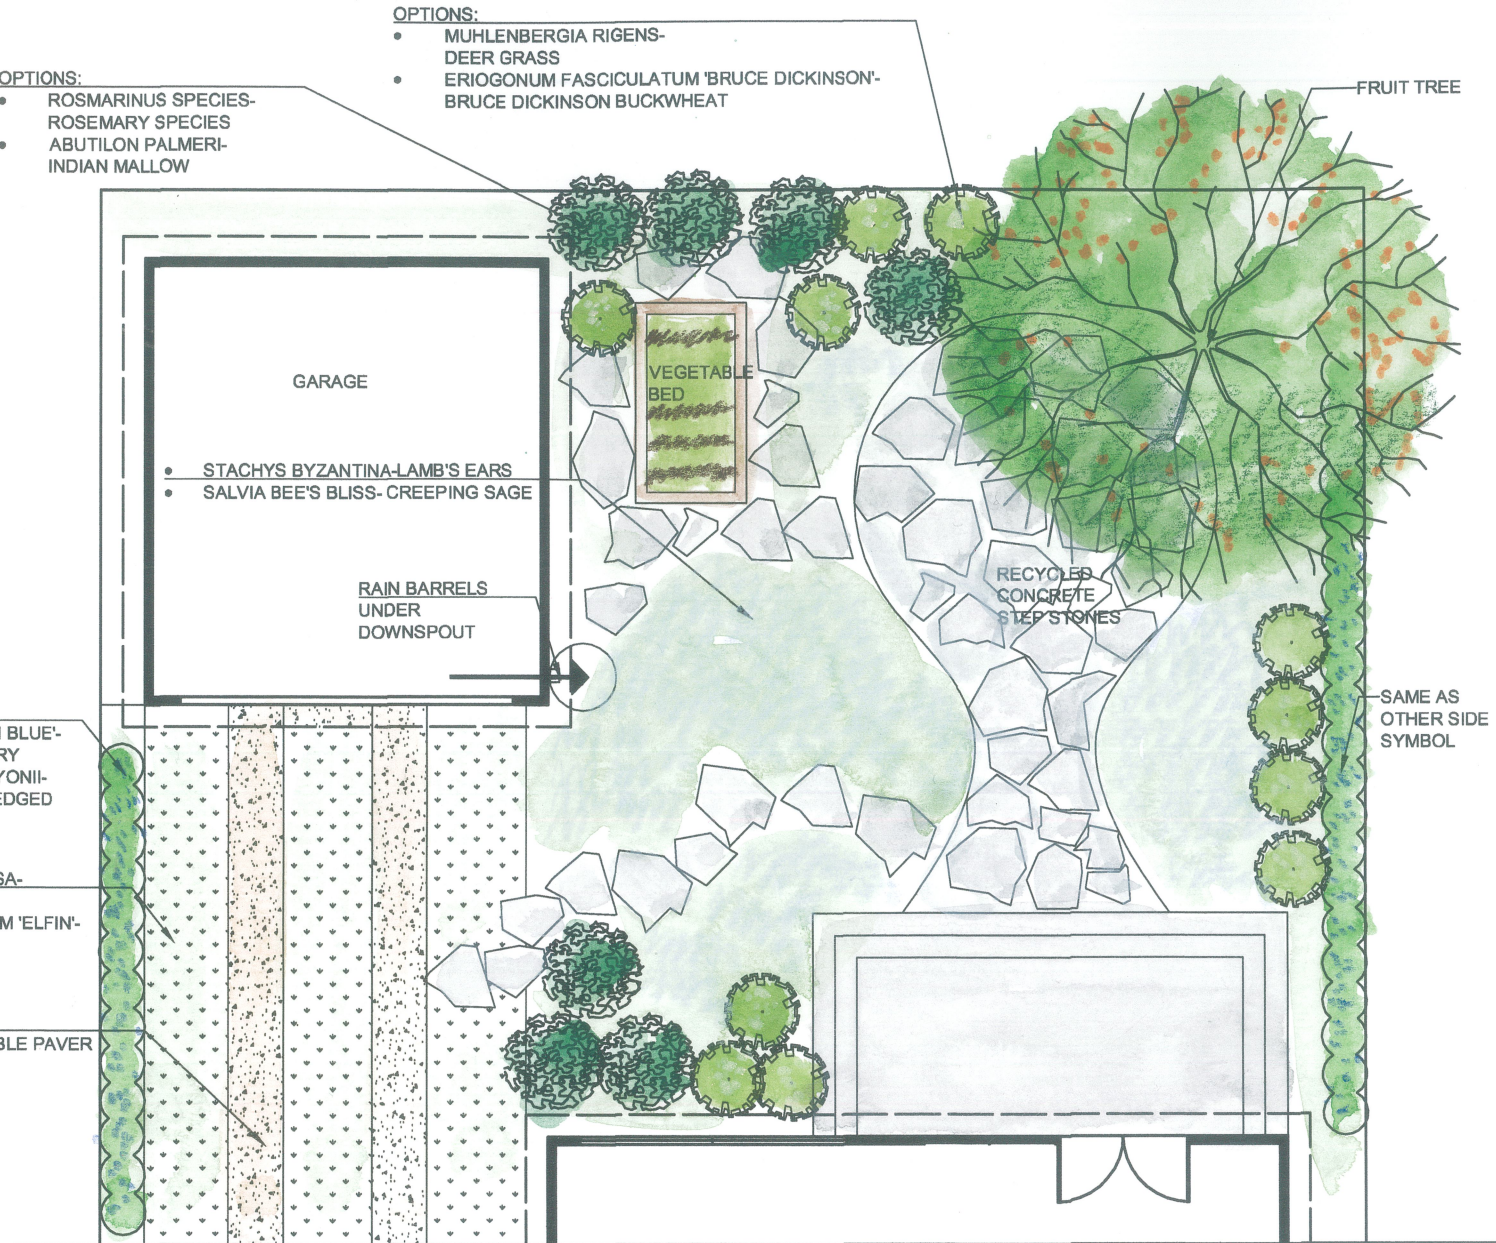

BACKYARD PERMEABLE PAVING,
HARDSCAPE REDUCTION -SUNNY
EXPOSURE

SCALE: $\frac{1}{8}$ "=1'-0"